


EQUIPMENT RACKS 1-7
(FRONT ELEVATION)

INCLUDE 19" W x 7" H EQUIPMENT RACKS PER PLANS WITH A UNIVERSAL HOLE PATTERN PUNCHED AND TAPPED BETWEEN EACH RACK AND ON THE ENDS OF THE BAY USE A VERTICAL CABLE MANAGER FOR ROUTING CABLES ALONG THE FRONT AND THE REAR FACE OF THE RACK. INCLUDE (1) VERTICAL POWER STRIP ATTACHED TO THE REAR FLANGE OF EACH RACK.

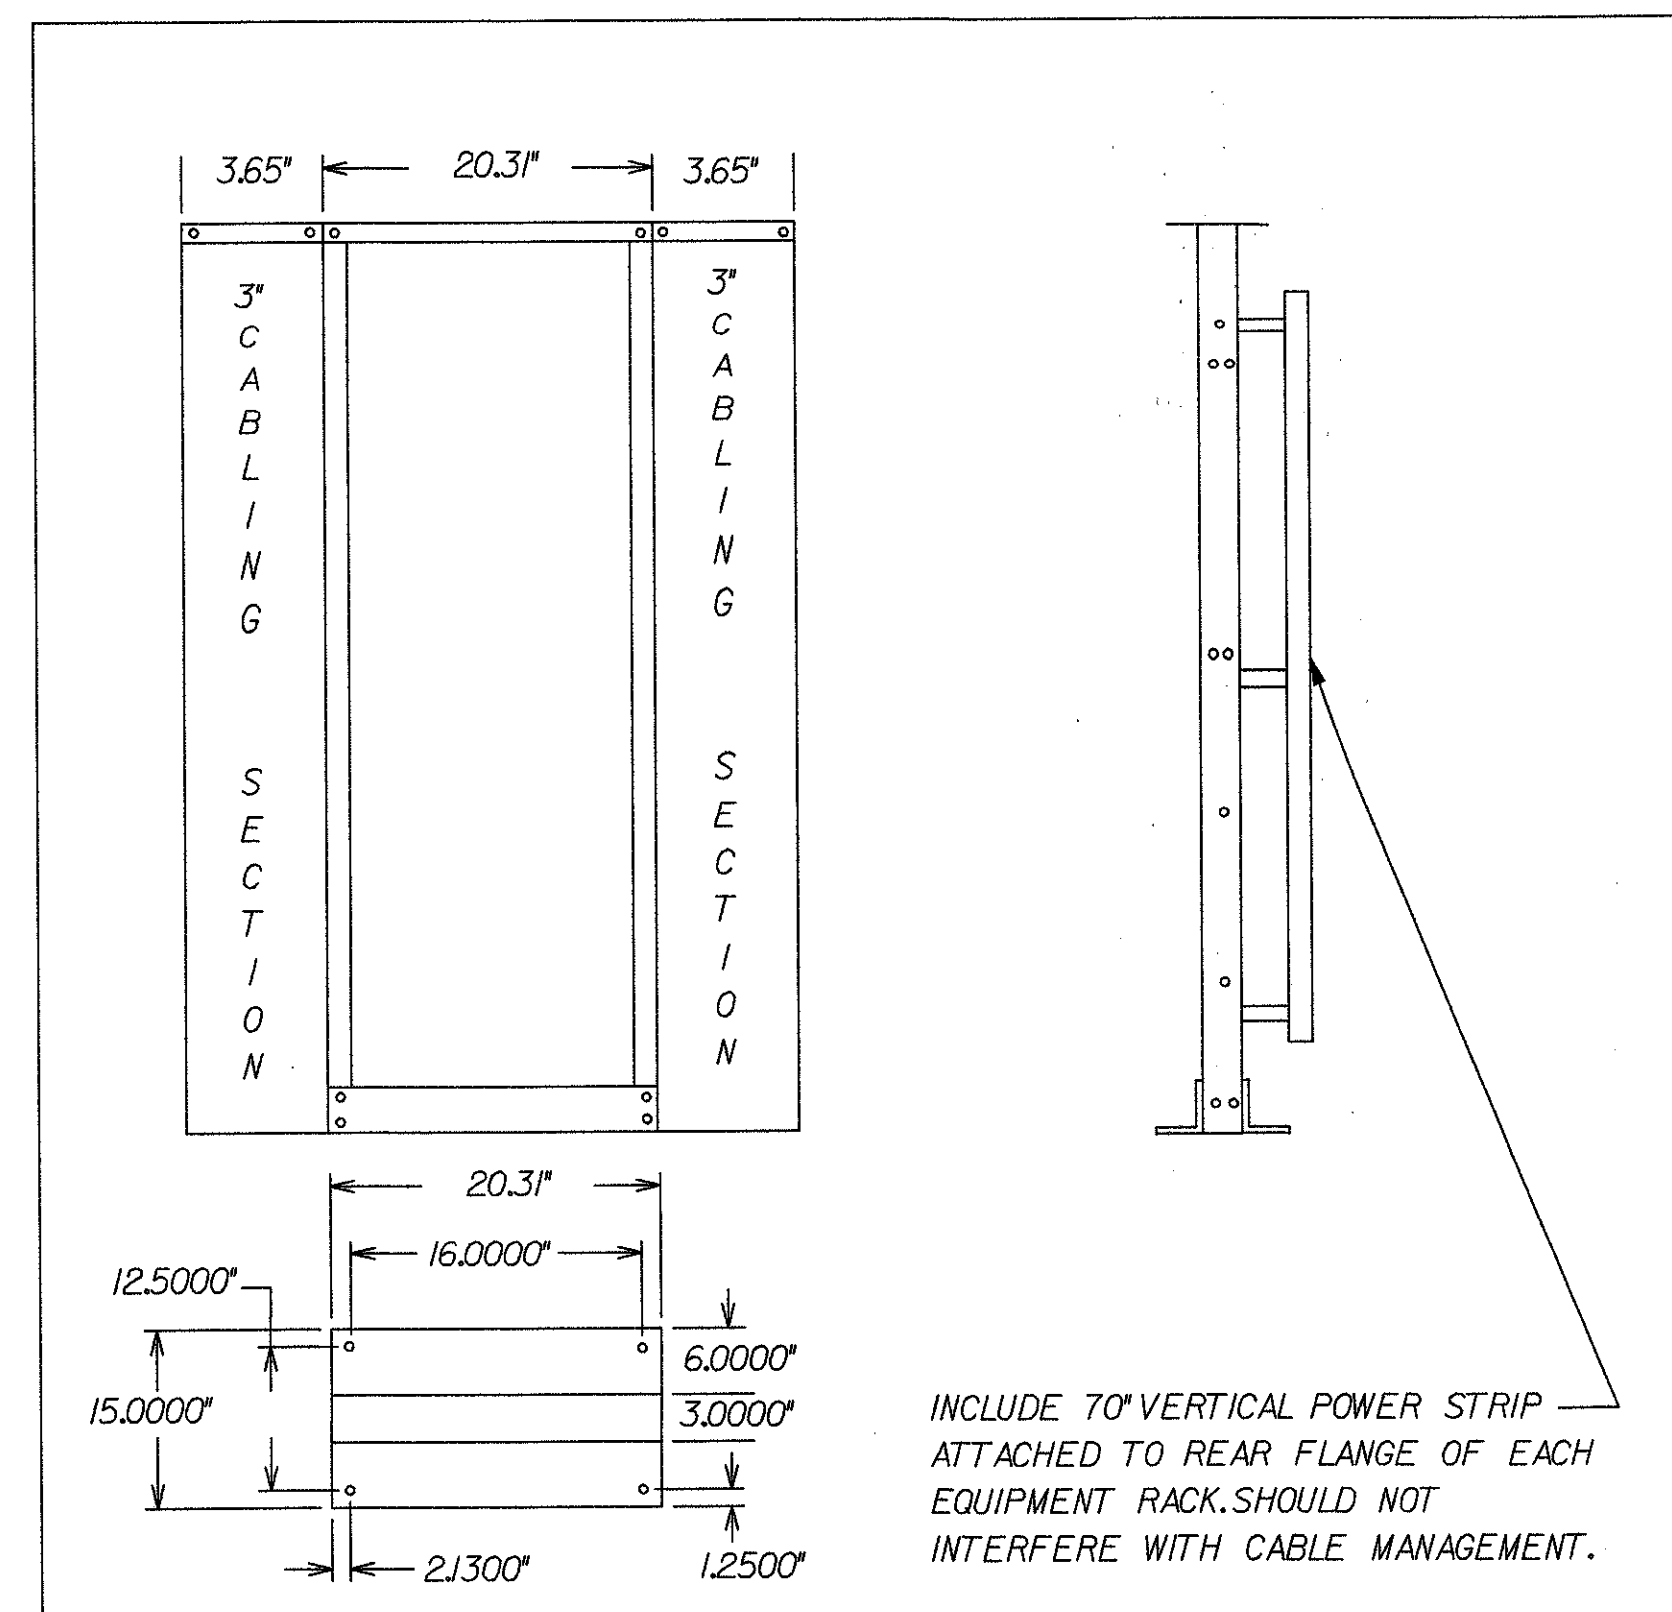

LEGEND:

6A = FDC #1 PORTS I-144(S093)
6B = FDC #2 PORTS I-144(S094)

NOTES:

1. RACKS 1 THROUGH 7 ARE EXISTING.
2. CONTRACTOR SHALL INSTALL EQUIPMENT STARTING AT THE TOP OF RACK (UNLESS SHOWN OTHERWISE) AND CONTINUE TOWARD THE BOTTOM OF THE RACK LEAVING ANY SPACE AT THE BOTTOM.